


LSD 9 Wandmontage Glastür

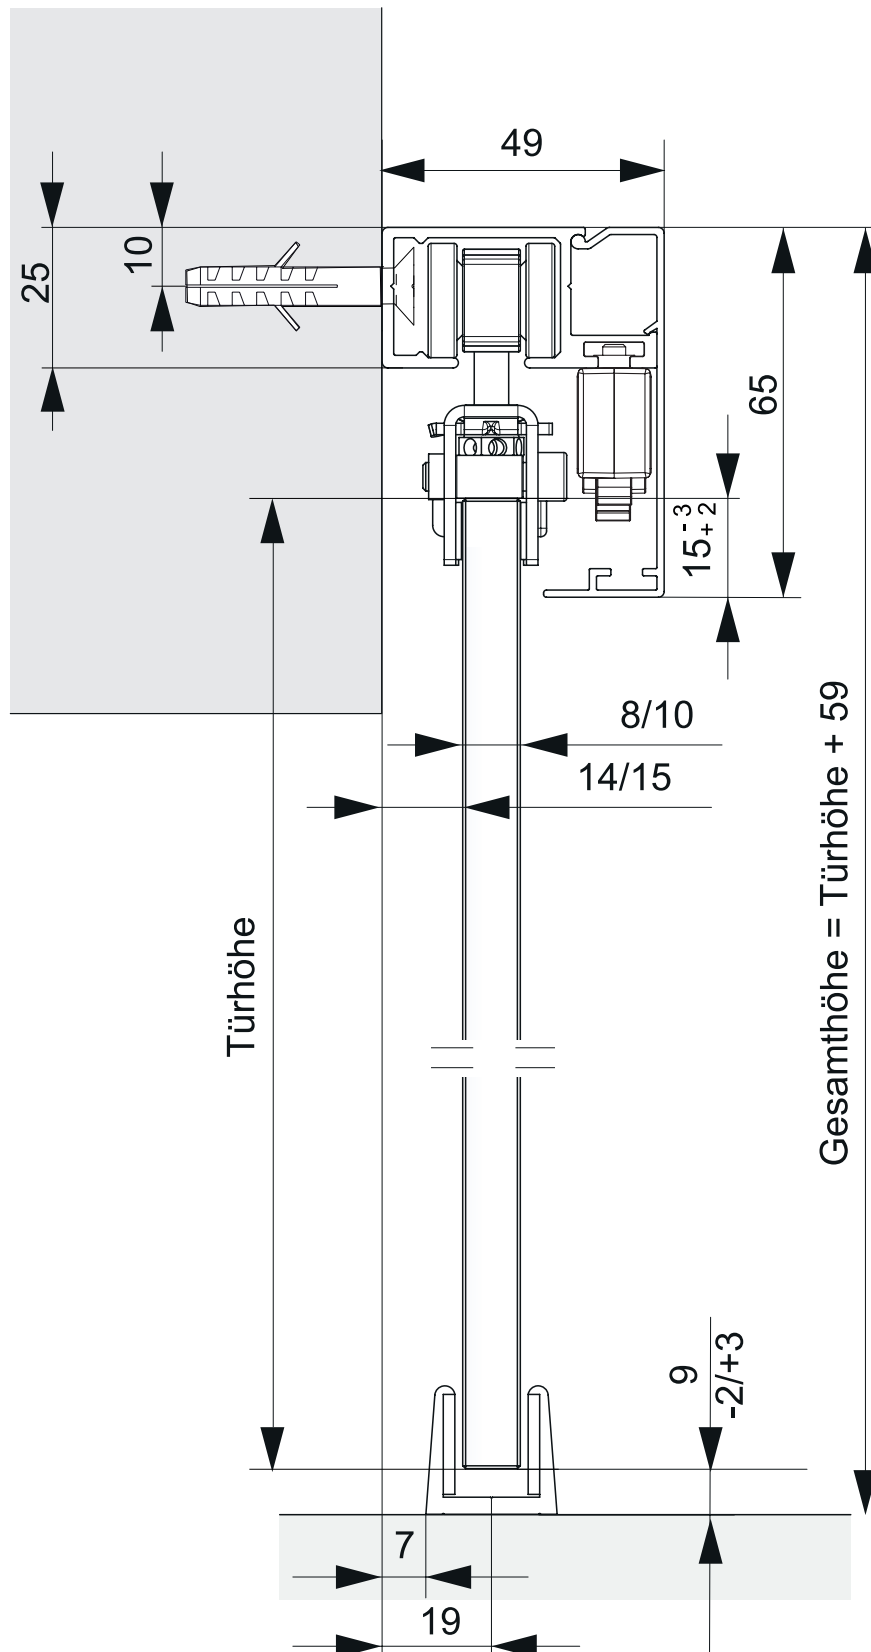

LSD 9 Wandmontage Holztür

